

JAIPUR DEVELOPMENT AUTHORITY, JAIPUR

Room No 143, First Floor, Main Building Ram Kishore Vyas Bhavan, Indira Circle, JawaharLal Nehru Marg, Jaipur - 302004 (Rajasthan)

No.: JDA/EE-HQ/2022-23/D- 318

Dated : 31/08/2022

Corrigendum

NIB no. EE- (HQ)/13/2022-23 dated 17-08-2022

SPECIAL CONDITION OF THE CONTRACT FOR POTENTIAL ASSESSMENT OF BIDDERS of the work "Construction of sloping roof on top floor of various roof of Gandhi Darshan Museum at Central Park, Jaipur" for Criteria 2 (b) is to be read as :-


"The bidder should have completed at least one similar nature work i.e building work/truss/structural steel/Bridge work etc in last Five Financial Years (including current year, if opted by the bidder) of value not less than Rs. 118.32 Lacs (updated to present price level)".

Detail regarding this can be seen on JDA's website www.jda.urban.rajasthan.gov.in, www.sppp.rajasthan.gov.in, www.eproc.rajasthan.gov.in.

All the conditions of bid remain the same.

UBN No. (JDA2223WSOB00285)


Executive Engineer (HQ)
JDA, Jaipur

 O/C 















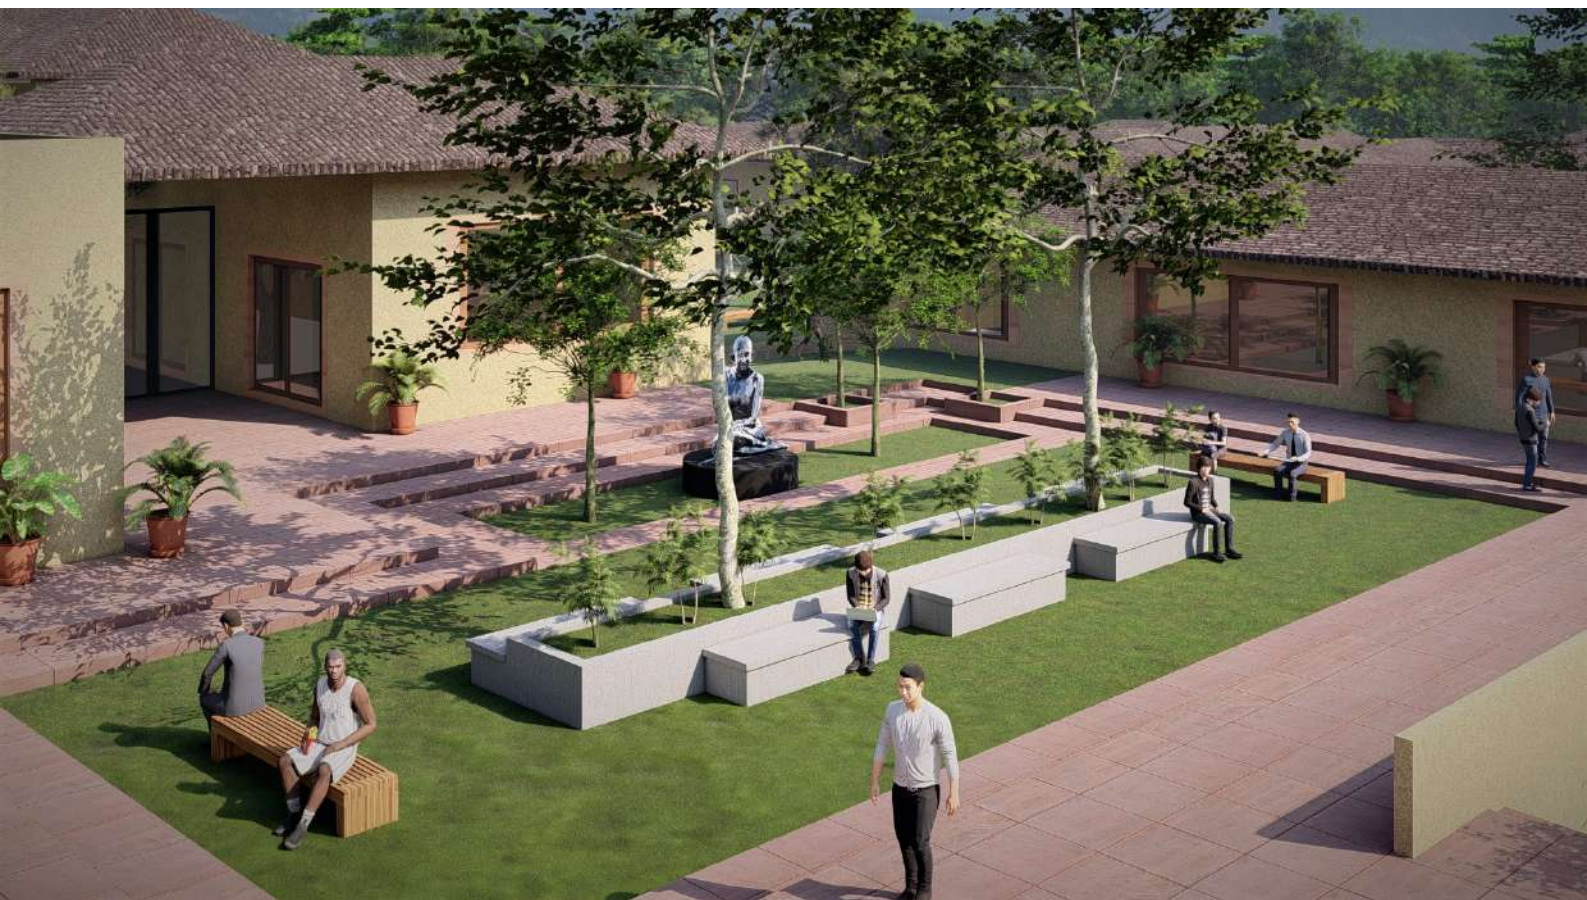

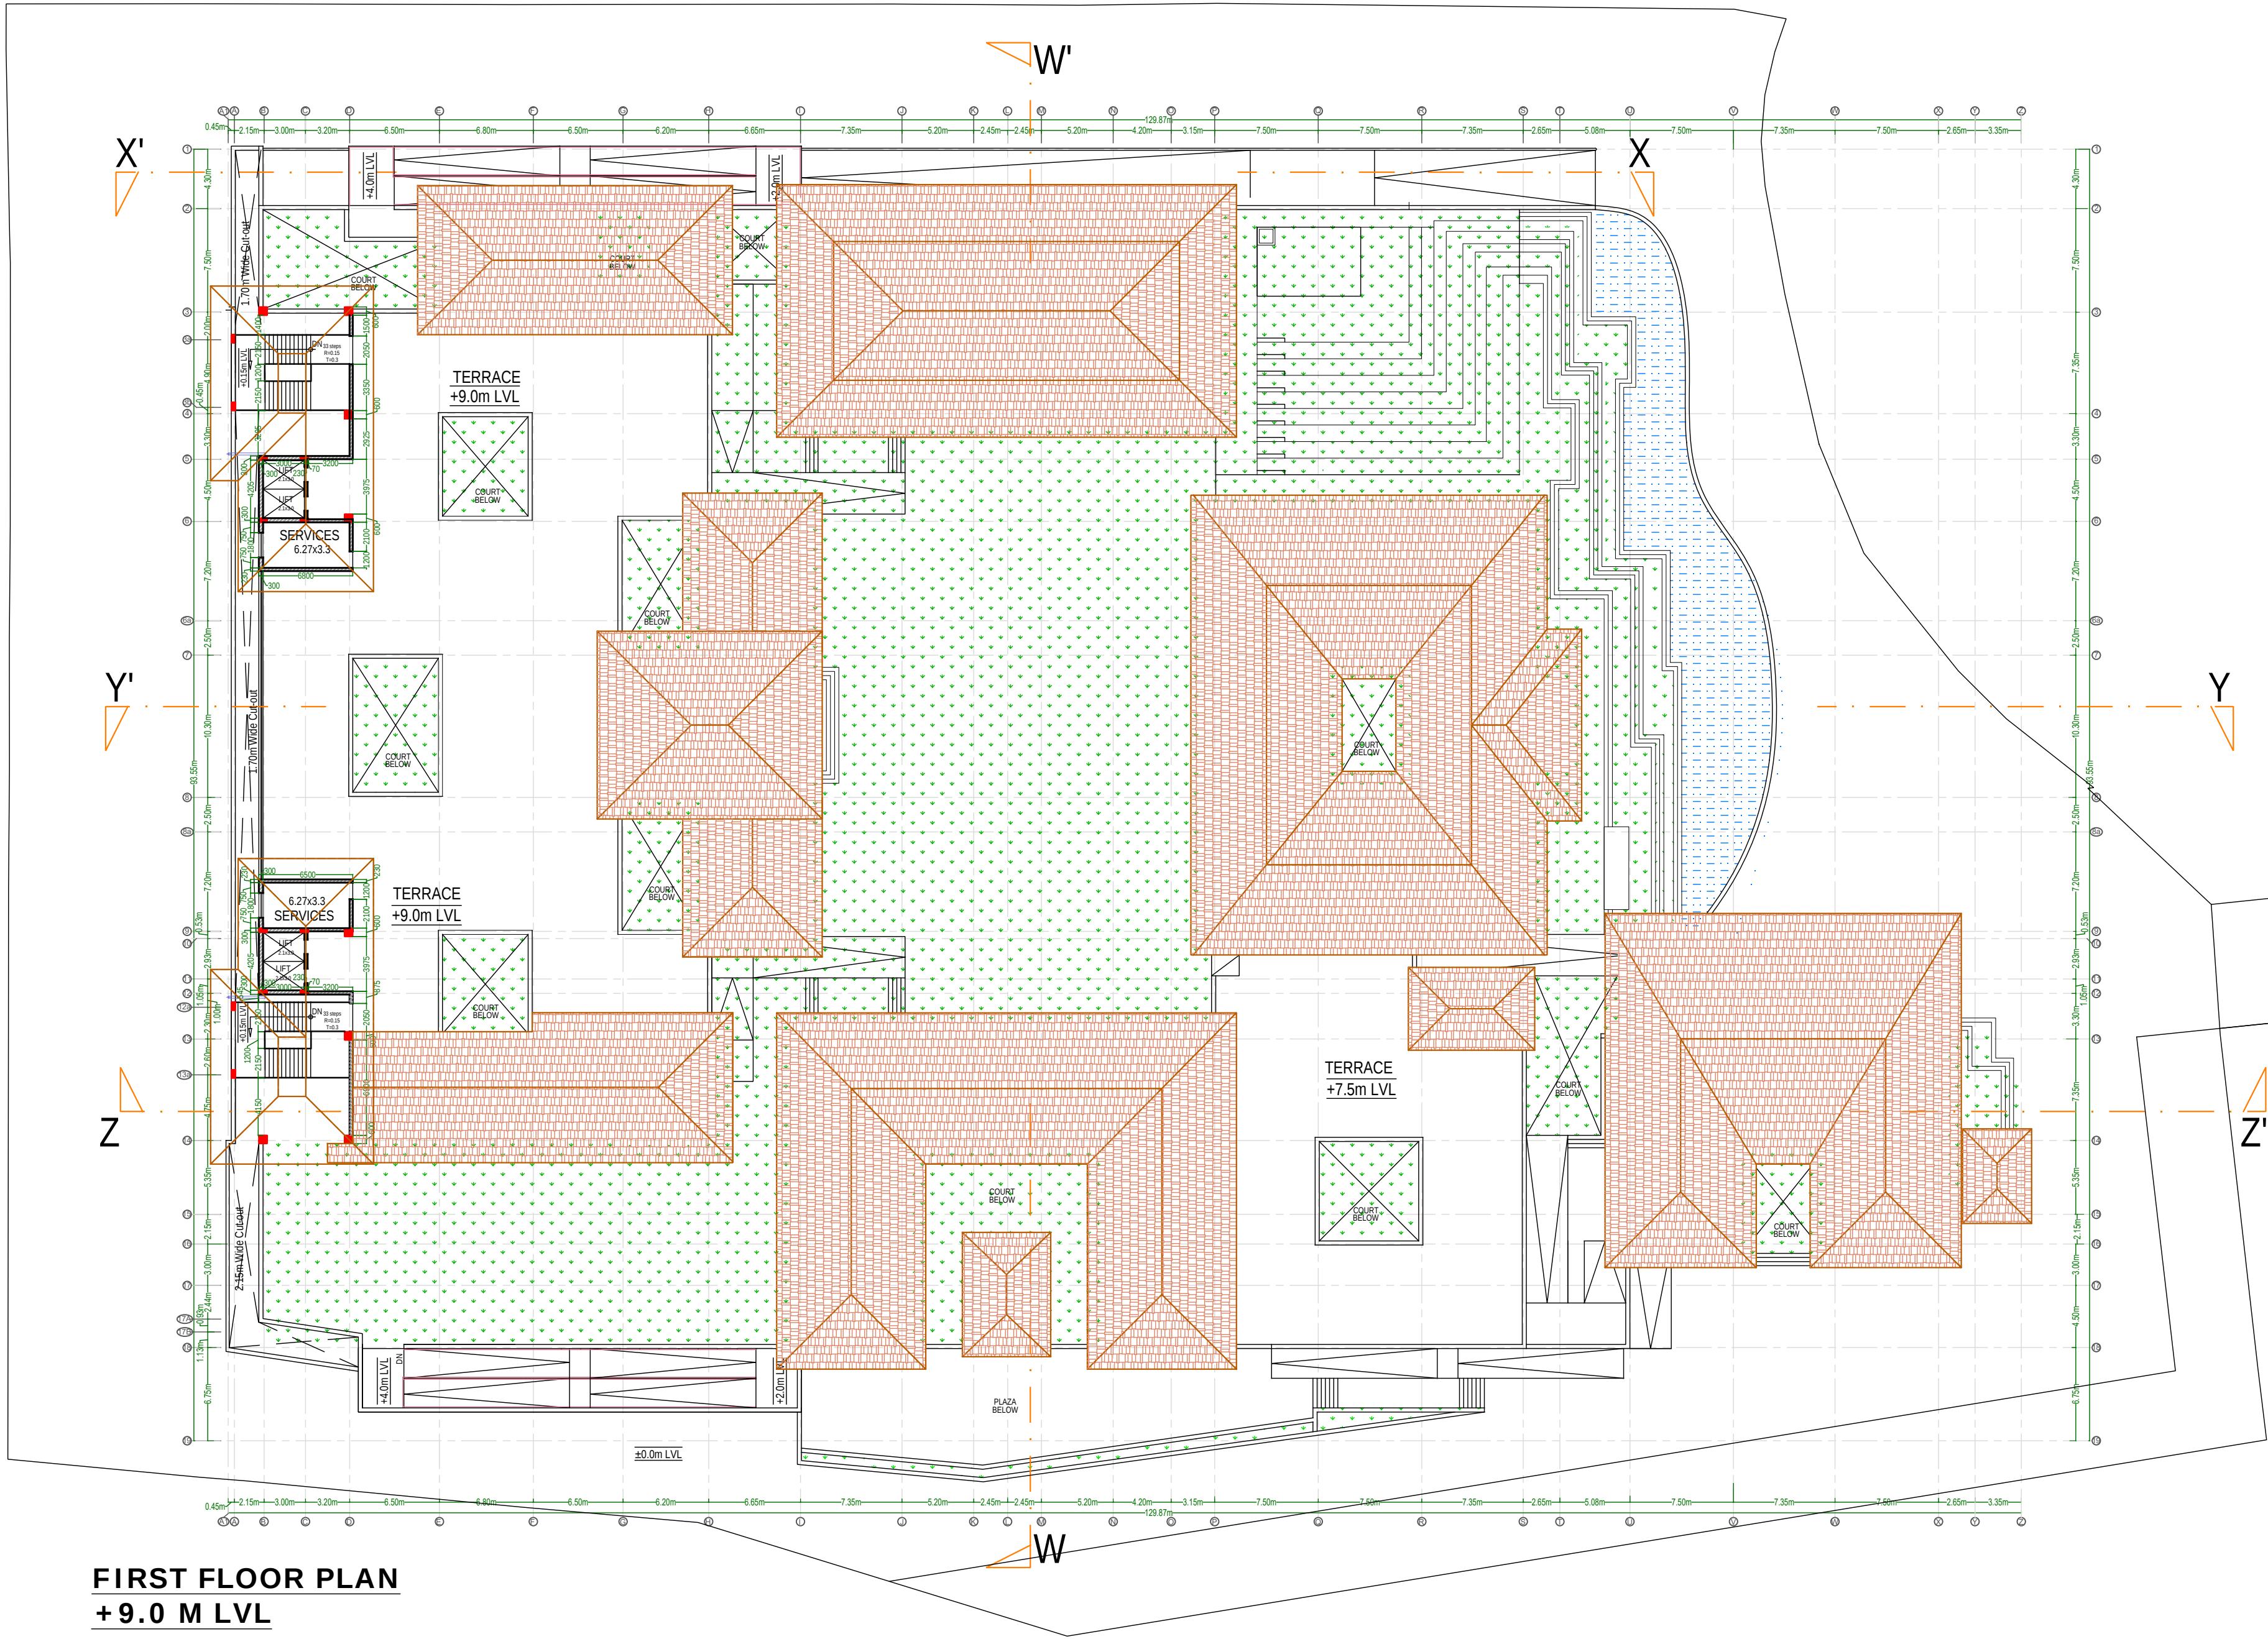

FIRST FLOOR PLAN
+ 9.0 M LVL

NOTE:
THIS DRAWING IS THE PROPERTY OF A.MRIDUL ARCHITECT AND MUST NEITHER BE USED NOR COPIED WITHOUT THE PERMISSION OF THE ARCHITECT. THIS DRAWING SHOULD BE READ WITH SUPPORTING DRAWING AND AMBIGUITY, IF ANY, SHOULD BE BROUGHT TO THE NOTICE OF THE ARCHITECT BEFORE COMMENCEMENT OF WORK.

R E V I S I O N S			
REMARKS	NO.	DATE	ZONE

DISTRIBUTION OF PRINTS:			
ISSUED TO	CLIENT	CLIENT	CLIENT
Nos.	01	01	01
DATE	28-10-21	06-12-21	17-12-21
ISSUED TO			
Nos.			
DATE			

PROJECT:
**PROPOSED
GANDHI DARSHAN MUSEUM
JAIPUR (RAJ.)**

DRG NO:
AMA-GDM- AR-07

TITLE:
FIRST FLOOR PLAN

M.E.P. CONSULTANT:


STRUCTURAL CONSULTANT:
 **SG STRUCTURES**
A-36,1ST FLOOR, SUNDER SINGH BANDARI NAGAR,
SWEJ FARM, NEW SANGANER ROAD, JAIPUR-302019
E-mail: sg.structures@gmail.com
Tel: 09772202219,0141-2297076

**A.MRIDUL
ARCHITECT**
71, NEHRU PARK, JODHPUR-342003
Tel: (0291) 2430789 / 2431789
E-mails: amridul.architect@gmail.com

DEALT: HITESH
SCALE: FIT TO SCALE
DATE: 11-10-2021



1 2 5 10
SCALE

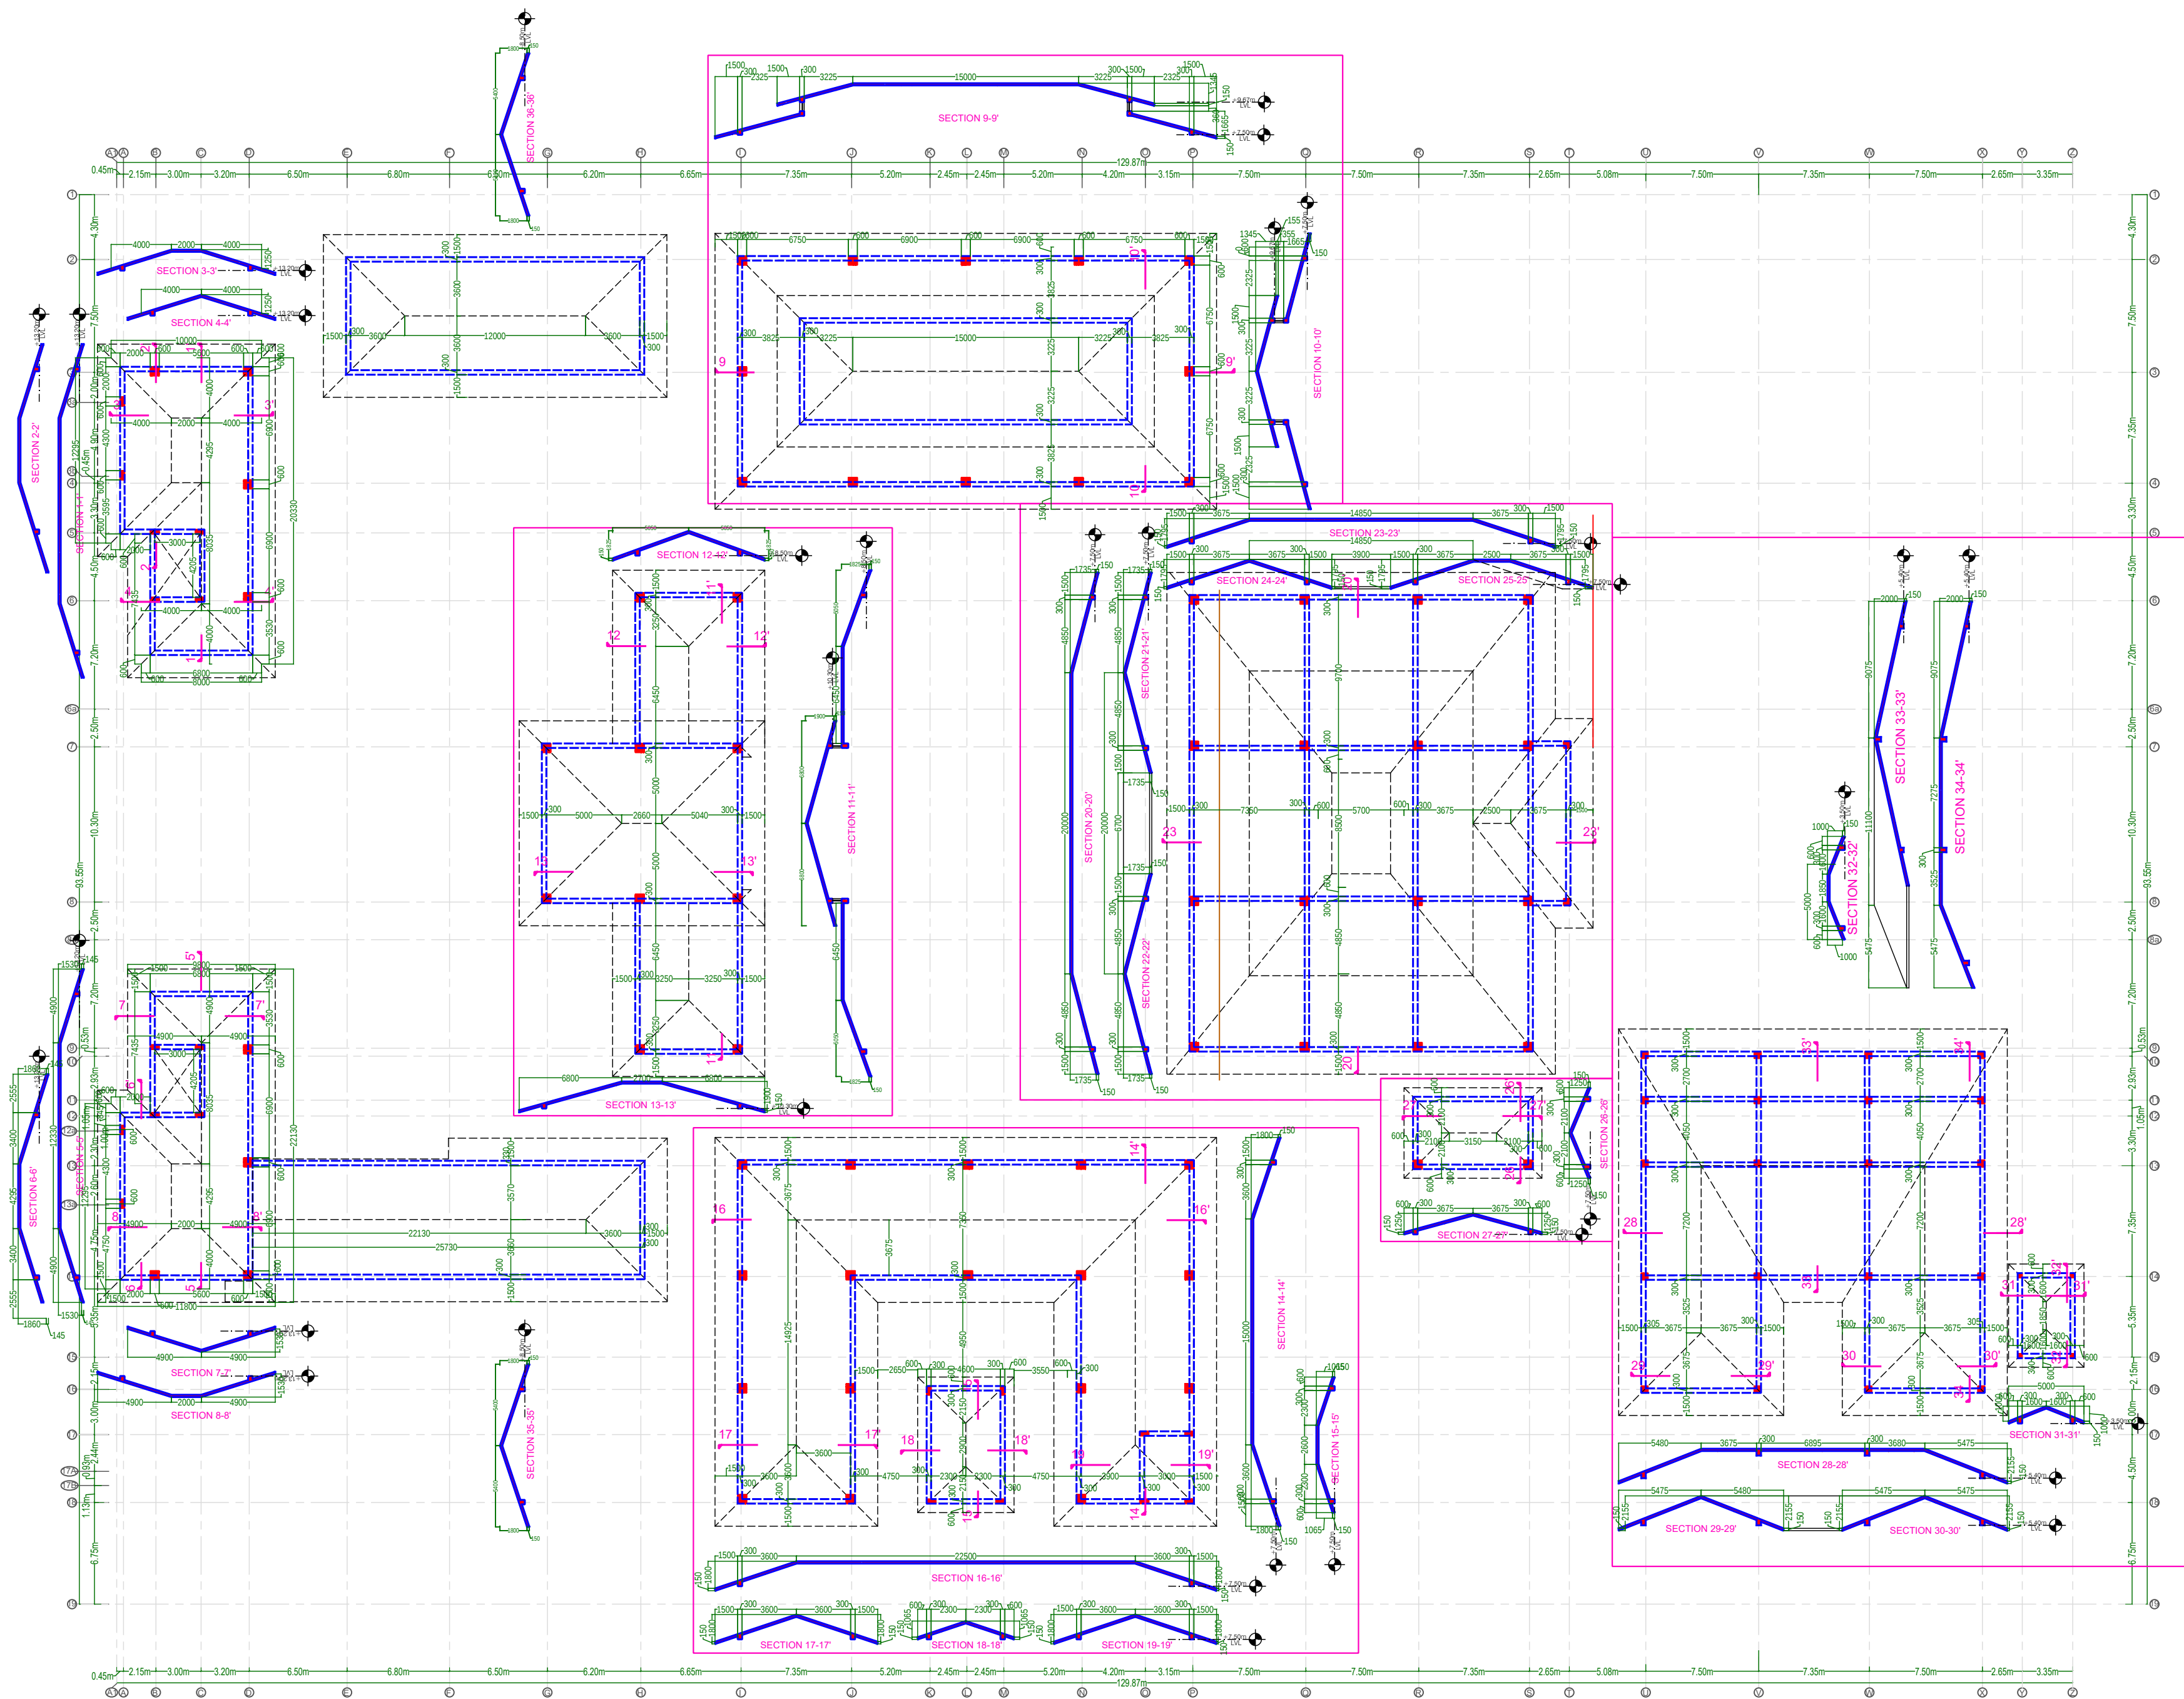

NOTE:
THIS DRAWING IS THE PROPERTY OF A.MRIDUL ARCHITECT AND MUST NEITHER BE USED NOR COPIED WITHOUT THE PERMISSION OF THE ARCHITECT. THIS DRAWING SHOULD BE READ WITH SUPPORTING DRAWING AND AMBIGUITY, IF ANY, SHOULD BE BROUGHT TO THE NOTICE OF THE ARCHITECT BEFORE COMMENCEMENT OF WORK.

R E V I S I O N S			
REMARKS	NO.	DATE	ZONE

DISTRIBUTION OF PRINTS:			
ISSUED TO	CLIENT		
Nos.	01		
DATE	13-06-22		
ISSUED TO			
Nos.			
DATE			

PROJECT:
PROPOSED
GANDHI DARSHAN MUSEUM
JAIPUR (RAJ.)

DRG NO:
AMA-GDM- AR-31

TITLE:
TAPER ROOF
PROFILE DETAIL


M.E.P. CONSULTANT:

STRUCTURAL CONSULTANT:
SG STRUCTURES
A-36,1ST FLOOR, SUNDER SINGH BANDARI NAGAR,
SWEJ FARM, NEW SANGANER ROAD, JAIPUR-302019
E-mail: sg.structures@gmail.com
Tel: 09772202219,0141-2297076


A.MRIDUL
ARCHITECT
71, NEHRU PARK, JODHPUR-342003
Tel: (0291) 2430789 / 2431789
E-mails: amridul.architect@gmail.com

DEALT: HITESH
SCALE: FIT TO SCALE
DATE: 11-10-2021




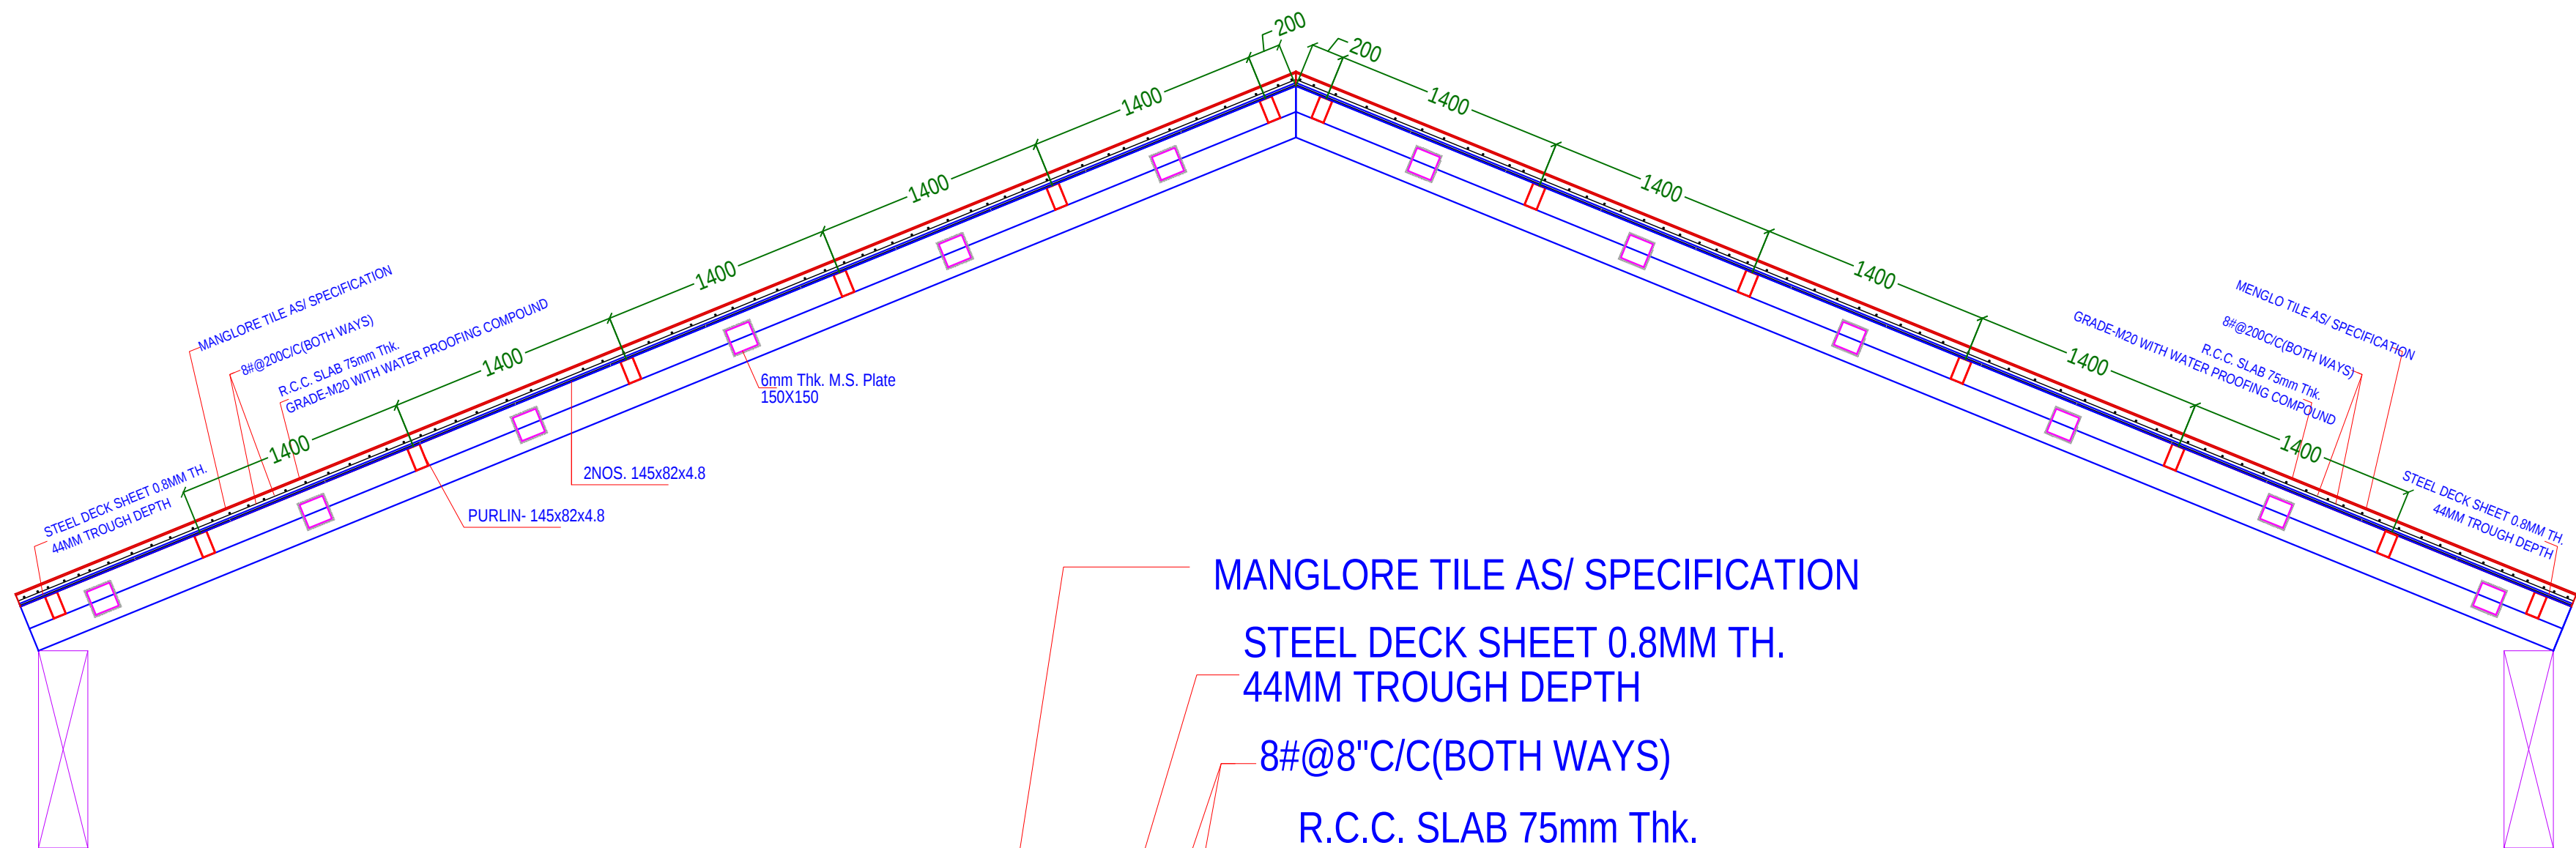

TYPICAL CROSS SECTION

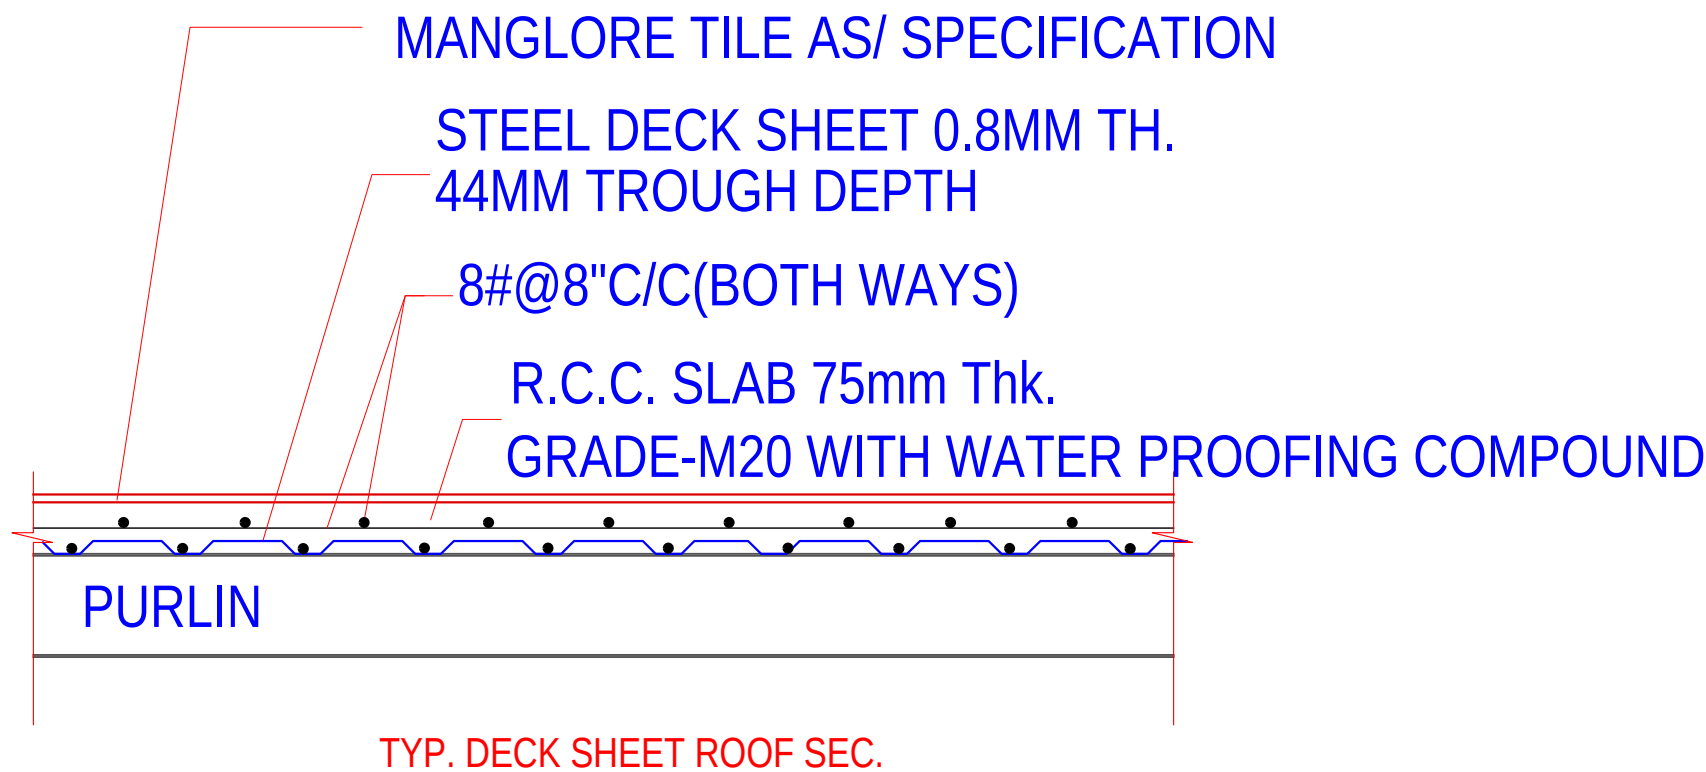

TYP. DECK SHEET ROOF SEC.

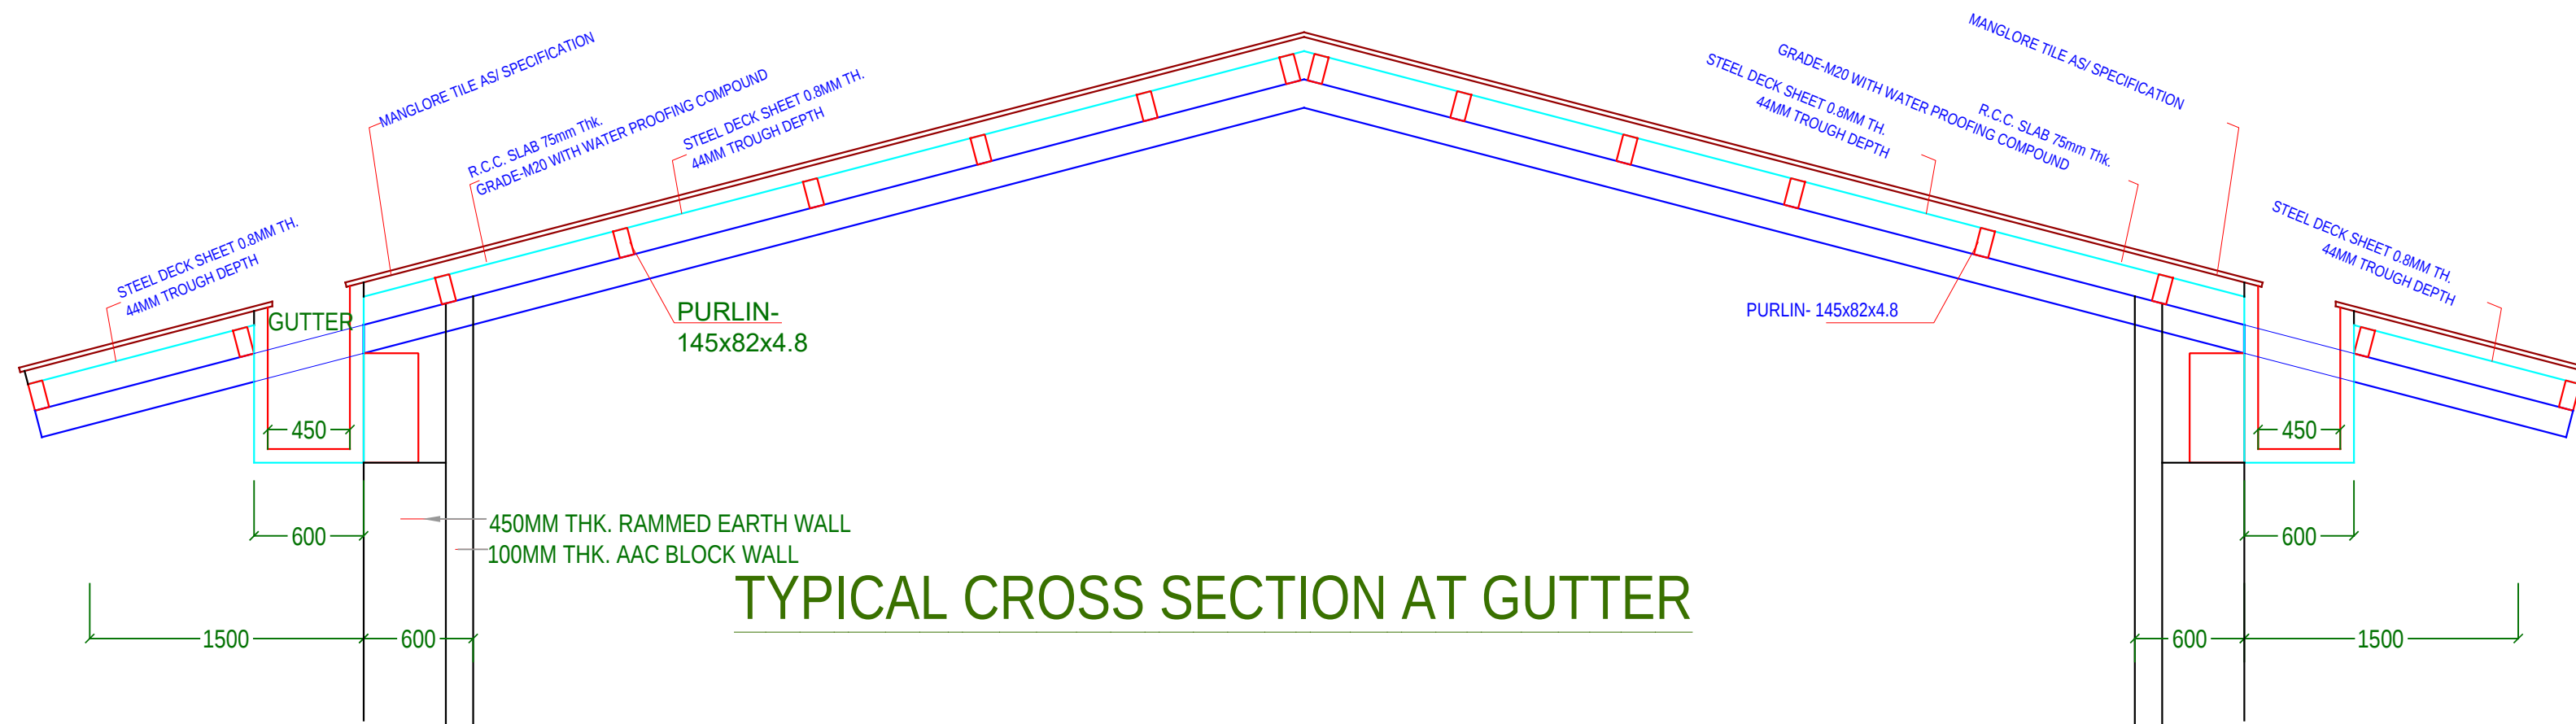

TYPICAL CROSS SECTION AT GUTTER

BEAM DEPTH 600MM INCLUDING SLAB
SLAB THICKNESS 200MM

Grade Of Concrete
For Foundation/Raft/Pedestal= M30
For Stair Case= M30
For Column/Lift Wall= M30
For Beam & Slab= M30

Grade Of Reinforcement Steel
TMT Bar Fe 500D
[Primary Producer
(Elegant /MSP/Moriya/Gallant)]

GENERAL NOTES:-

1. ALL DIMENSION AND LEVEL ARE IN MM & METER.
2. DO NOT SCALE THIS DRAWING WRITTEN DIMENSION ONLY.
3. THIS DRAWING SHOULD BE READ IN CONJUNCTION WITH RELEVANT ARCHITECTURAL AND SERVICE DRAWING ANY DISCRIPANCY SHOULD BE IMMEDIATELY BROUGHT TO NOTICE.
4. ONLY LOAD BEARING WALLS ARE SHOWN IN PLAN OTHER WALLS SHALL BE STOPPED 1/2" BELOW SOFFIT OF BEAM/SLAB AND GAP FILLED WITH CEMENT MORTER UNLESS OTHERWISE SHOWN IN ARCHITECTURAL DRAWING.

REINFORCEMENT DETAILS

Please Reffer Drawing ST/AM/GDM/00

CONCRETE DETAILS

Please Reffer Drawing ST/AM/GDM/00

REV.	DATE	DESCRIPTION	REMARK
R1			
R2			
R3			
R4			

CLINT:-

ARCHITECTS:-

A. MRIDUL ARCHITECT
71, NEHRU PARK, JODHPUR-342003.
Tel: (0291) 2430789 / 2431789
Fax: (0291) 2438789
E-mails: amridul@bsnl.in ; a.mridul.architect@gmail.com

STRUCTURAL CONSULTANTS:-

SG STRUCTURES
A-36,1ST FLOOR, SUNDER SINGH BANDARI NAGAR,
SWEJ FARM, NEW SANGANER ROAD, JAIPUR-302019
E-mail: sg.structures@gmail.com
Tel: 09772202219,0141-2297076

PROJECT TITLE:-

**GANDHI DARSHAN MUSEUM
JAIPUR**

DRG. TITLE:-

TYPICAL CROSS SECTION

SCALE	DRG. NO.
SBC=18.0 MT/Sq.M@10.5M Designed For=B+LG+UG+1	ST/AM/GDM/T1
RAVINDER DRAFT BY	MANISH GUPTA DESIGN & CHK. BY.

DATE 02/08/2022 PRINT/08/2022	JOB.NO.	NORTH
--	---------	-------