

Jaipur Development Authority, Jaipur

www.jda.urban.rajasthan.gov.in.

No. JDA/EE(RRP-II)/2023-24/D-230

Date 28-7-2023

Corrigendum

NIB No. JDA/EE(RRP-II)/2023-24/NIB-5

For the work of "Construction of 50 Bedded Satellite Hospital at Shivdaspura (Tonk Road), Zone RRP-II, JDA, Jaipur" NIB was issued vide Nib No. JDA/EE(RRP-II)/2023-24/D-208 dated 27.07.2023 in which the modifications are as under: -


S. No.	As per NIB	As per Corrigendum
1.	DLP for work pertaining to sanitary works electrical works, joinery works and painting work is 2 years.	DLP for all works executed shall be for 5 (five) years.
2.	DLP for Electric work except maintenance is 3 years.	DLP for all works executed shall be for 5 (five) years.
3.	NIB details Bid Security Deposit (in favor of Secretary, JDA, Jaipur) If a joint Venture is allowed in the Bid then 2% (Rs 40.00 Lakh/-) shall be deposited by bidders (Joint Venture firm)	If a joint Venture is allowed in the Bid then 2% (Rs 40.66 Lakh/-) shall be deposited by bidders (Joint Venture firm)
4.	Section-I : Instruction to Bidders (ITB) 2.1 Sections of the Bidding Document Volume-I Part I: Bidding Procedures Section I. Instructions to Bidders (ITB) Section II. Bid Data Sheet (BDS) Section III. Evaluation and Qualification Criteria Part II: Requirements Section IV. Procuring Entity's Requirements. Part III: Contract Section V(A) - General Conditions of Contract [GCC] Section V(B). Special Conditions of Contract [SCC] Section V (C). Contract Forms (B) Volume-II : Financial bid	Volume-I Part I: Bidding Procedures Section I - Instructions to Bidders (ITB) Section II - Invite Bid Section III - Evaluation and Qualification Criteria Section IV-Procuring Entity's Requirement Section V- Design Basis Report Section VI- Conditions & Specifications of Civil Works Section VII- Scope & Specifications of Electrical & Mechanical Works Section VIII- Scope & Specifications of Horticulture & Irrigation works Section IX- Architectural Controlling Norms, Schedule of Finishes / Specifications Section X - General Conditions of Contract (GCC) Section XI - General Conditions of Contract (GCC) Section XI - Scope of Work, Planning, Designing & Safety Section XII - Schedule of Stage Payment Section XII - DRAWINGS (B) Volume-II : Financial bid
5.	3.10 Bid Security 3.10.1 EMD shall be @2% of estimated procurement cost i.e. Rs. 40.00 Lakhs for the bidder registered in appropriate equivalent class in Other Department or 0.5% of estimated procurement cost i.e. Rs. 10.00 Lakhs for bidder registered in AA class in JDA.	3.10.1 EMD shall be @2% of estimated procurement cost i.e. Rs. 40.66 Lakhs for the bidder registered in appropriate equivalent class in Other Department or 0.5% of estimated procurement cost i.e. Rs. 10,16,500/- for bidder registered in AA class in JDA.

6.	Pre-Qualification 2 Criteria – Note 2 In case of JV, the works of both the partners may be considered in case of more than one similar nature works are to be considered	In case of JV, Any one of the partners alone, should fulfill the Technical Criteria
7.	Schedule-II (Reference clause 3(b)& 3(c) DETAILS OF QUANTITIES OF WORKS EXECUTED DURING LAST FIVE FINANCIAL YEARS	DETAILS OF QUANTITIES OF WORKS EXECUTED DURING LAST SEVEN FINANCIAL YEARS
8.	SCHEDULE-IV (Reference clause 3(e) DETAILS OF MAXIMUM VALUE OF CIVIL WORKS EXECUTED IN ANY ONE YEAR DURING LAST FIVE YEARS.	DETAILS OF MAXIMUM VALUE OF CIVIL WORKS EXECUTED IN ANY ONE YEAR DURING LAST SEVEN YEARS.
9.	Details Regarding Evaluation Criteria 4 The bidder should have completed/ executed “Similar work” in the last 5 financial years (including the current year, if opted by the bidder) as under 8 The bidder should have a minimum 5 years of experience with design and/or execution of building with Interior and architectural finishing work projects. In case of JV or consortium, the experience of either partner shall be considered. Both completed and ongoing projects shall be considered provided the bidder furnishes work orders and/ or completion certificates in support and verification of the information.	SCHEDULE-VIII - (Reference clause 3(h) Details Regarding Evaluation Criteria 4 The bidder should have completed/ executed “Similar work” in the last 7 financial years (including the current year, if opted by the bidder) as under 8 The bidder should have a minimum 7 years of experience with design and/or execution of building with Interior and architectural finishing work projects. In case of JV or consortium, the experience of either partner shall be considered. Both completed and ongoing projects shall be considered provided the bidder furnishes work orders and/ or completion certificates in support and verification of the information.
10.	SECTION XIII DRAWINGS	SECTION XIII DRAWINGS Drawing Attached with corrigendum (These conceptual drawings are only for indicative purpose)


 28/7/2023
 Executive Engineer (RRP-II),
 JDA, Jaipur

SECTION XIII

DRAWINGS

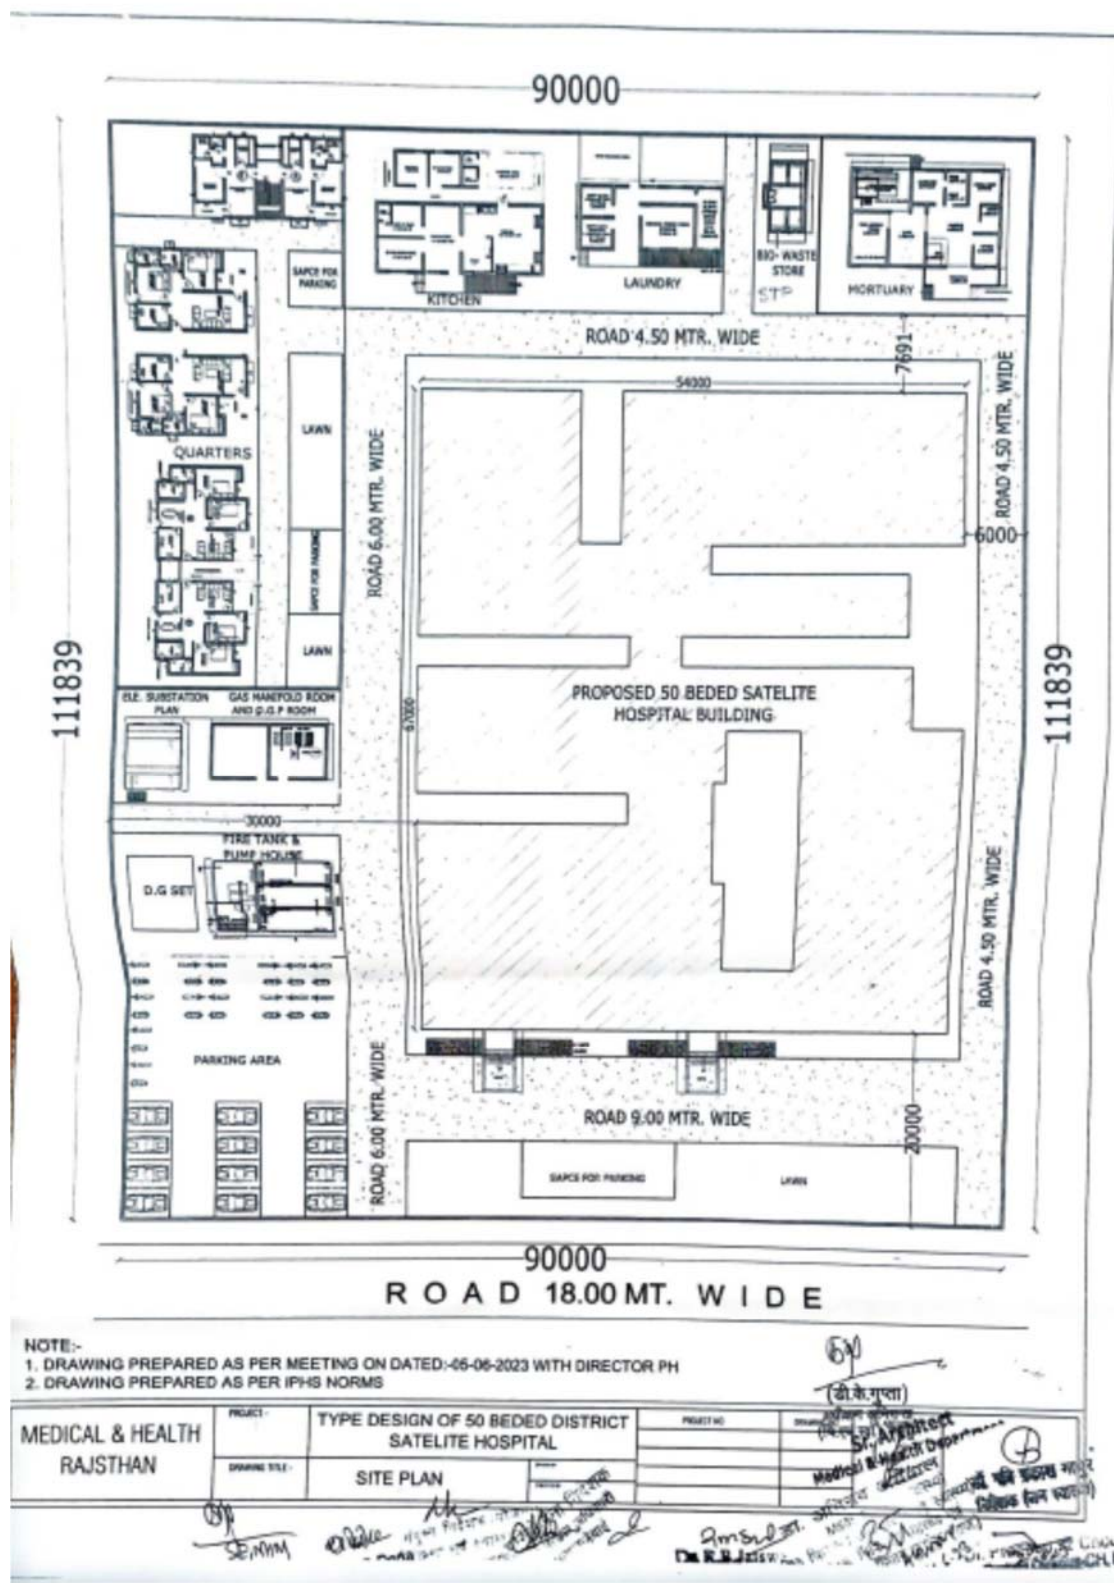

PRODUCED BY AN AUTODESK EDUCATIONAL PRODUCT



PROPOSED BLOCK SIZE 157'-0"X40'-6"
PROPOSED AREA: 6356.00 SQ. FT.

Medical & Health Rajasthan	Project	INTEGRATED PUBLIC HEALTH LABORATORIES		Revision No.	Date	Sr. Architect
	Drawing	LAYOUT PLAN	drawn by:			


CE (10/11)
32/01/16

2

डा. बी.जे. बाबुरे
(प्रतिभा हल) एम.एड.
२

Dr. K. L. Nagana
General Sec. (RCH)

11-00) MEETING 20-04-2022 INTEGRATED PUBLIC HEALTH LAB.dwg, 20-04-2022 15:15:25, Xerox WorkCe

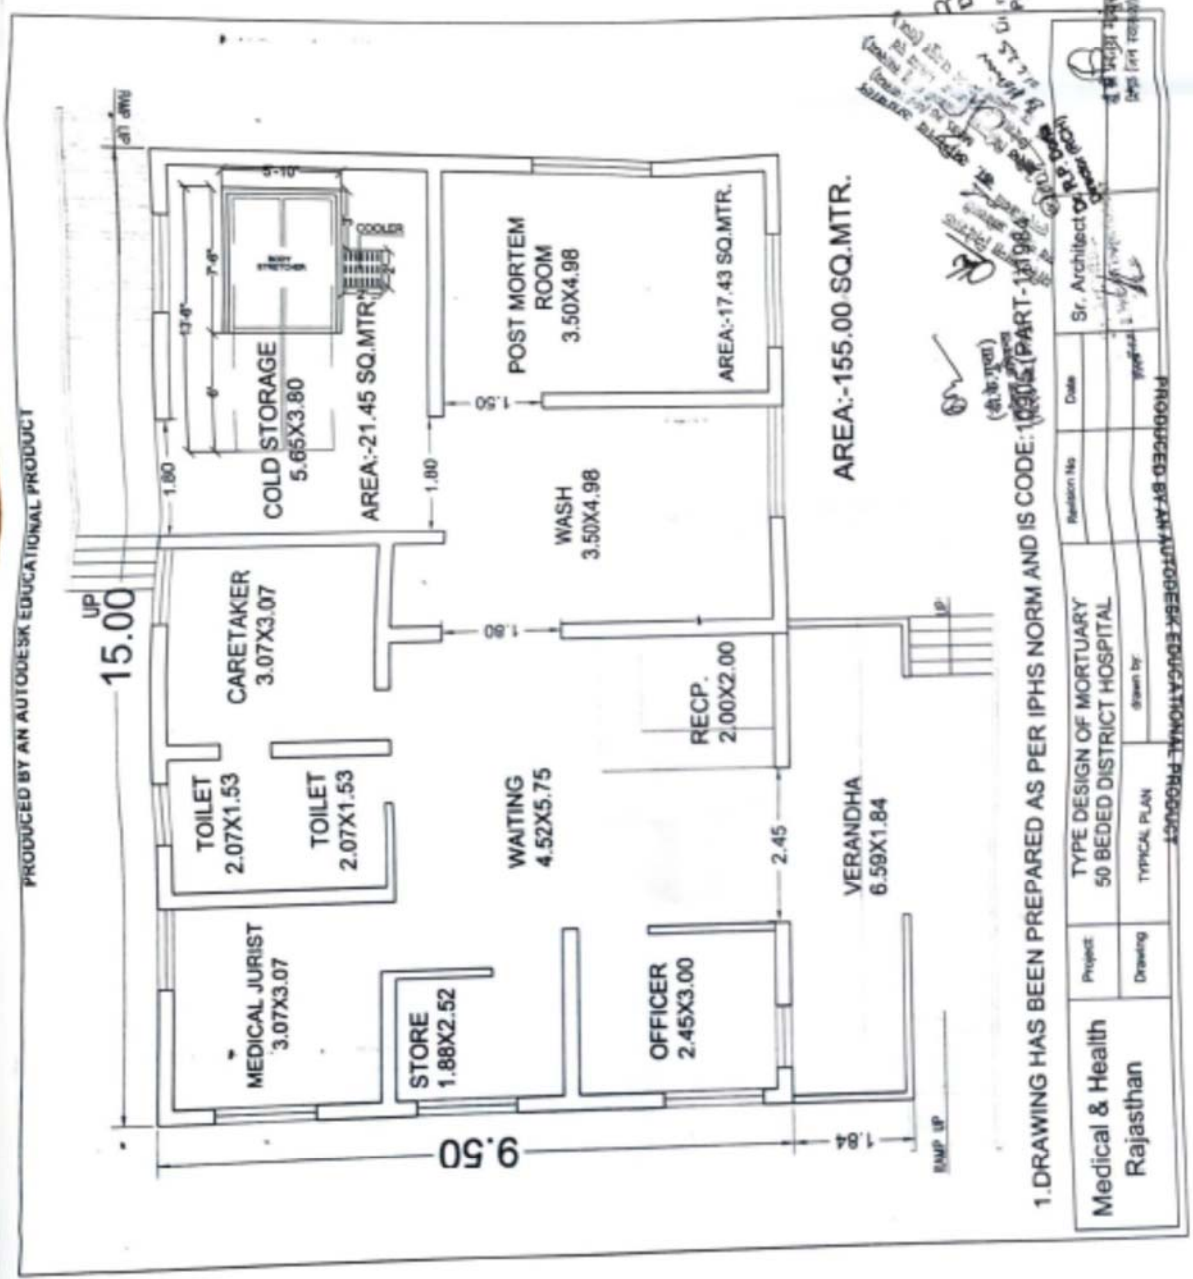

1. DRAWING HAS BEEN PREPARED AS PER IPHS NORM AND IS CODE: 10000 (PART-1) 98

Project	Medical & Health	Location	Rajasthan
Drawing	Typical Plan	Scale	1:100
TYPE DESIGN OF MORTUARY		Revision No.	01
50 BEDED DISTRICT HOSPITAL		Date	23/03/2023
Drawn by		Sr. Architect of	

PRODUCED BY AN AUTODESK EDUCATIONAL PRODUCT

Dr. P. S. Rajasthani
Medical Officer
Project Director-CH, 10000
23/03/2023

Dr. P. S. Rajasthani
Medical Officer
Project Director-CH, 10000
23/03/2023

Dr. P. S. Rajasthani
Medical Officer
Project Director-CH, 10000
23/03/2023



Medical & Health Rajasthan	Project:	TYPE DESIGN OF KITCHEN 50 BEDED DISTRICT HOSPITAL		Revision No	Date	Sr. Architect
	Drawing	TYPICAL PLAN	drawn by:			

Dr. Prashant Singh
Prashant Singh